

Screen House Plan for Mother Plant  
Area: 191.7944 sq.m



**MANDALA ENGINEERING CONSULTANCY PVT. LTD.**  
RABIBHAWAN, KATHMANDU  
E-mail: mandalaconsultancy2@gmail.com  
Contact: 9851167255, 9851150977

**CLIENT:**  
National Centre For Fruit Development

**PROJECT:**  
POLY HOUSE DESIGN

**SITE :**

**TITLE :** PLAN, SECTION, ELEVATION,  
DETAIL DRAWINGS

**DESIGNED BY :**

**DRAWN BY :**

**CHECKED BY :**

**APPROVED BY :**

SHRADDHA DOTEI

Ashish Barma Kattel

**SIGNATURE & DATE :**



**SCALE :** NTS

**DATE :** 08/09/2020

**REV. NO./DATE :**

**DWG. NO. :**

**SHEET NO. :**

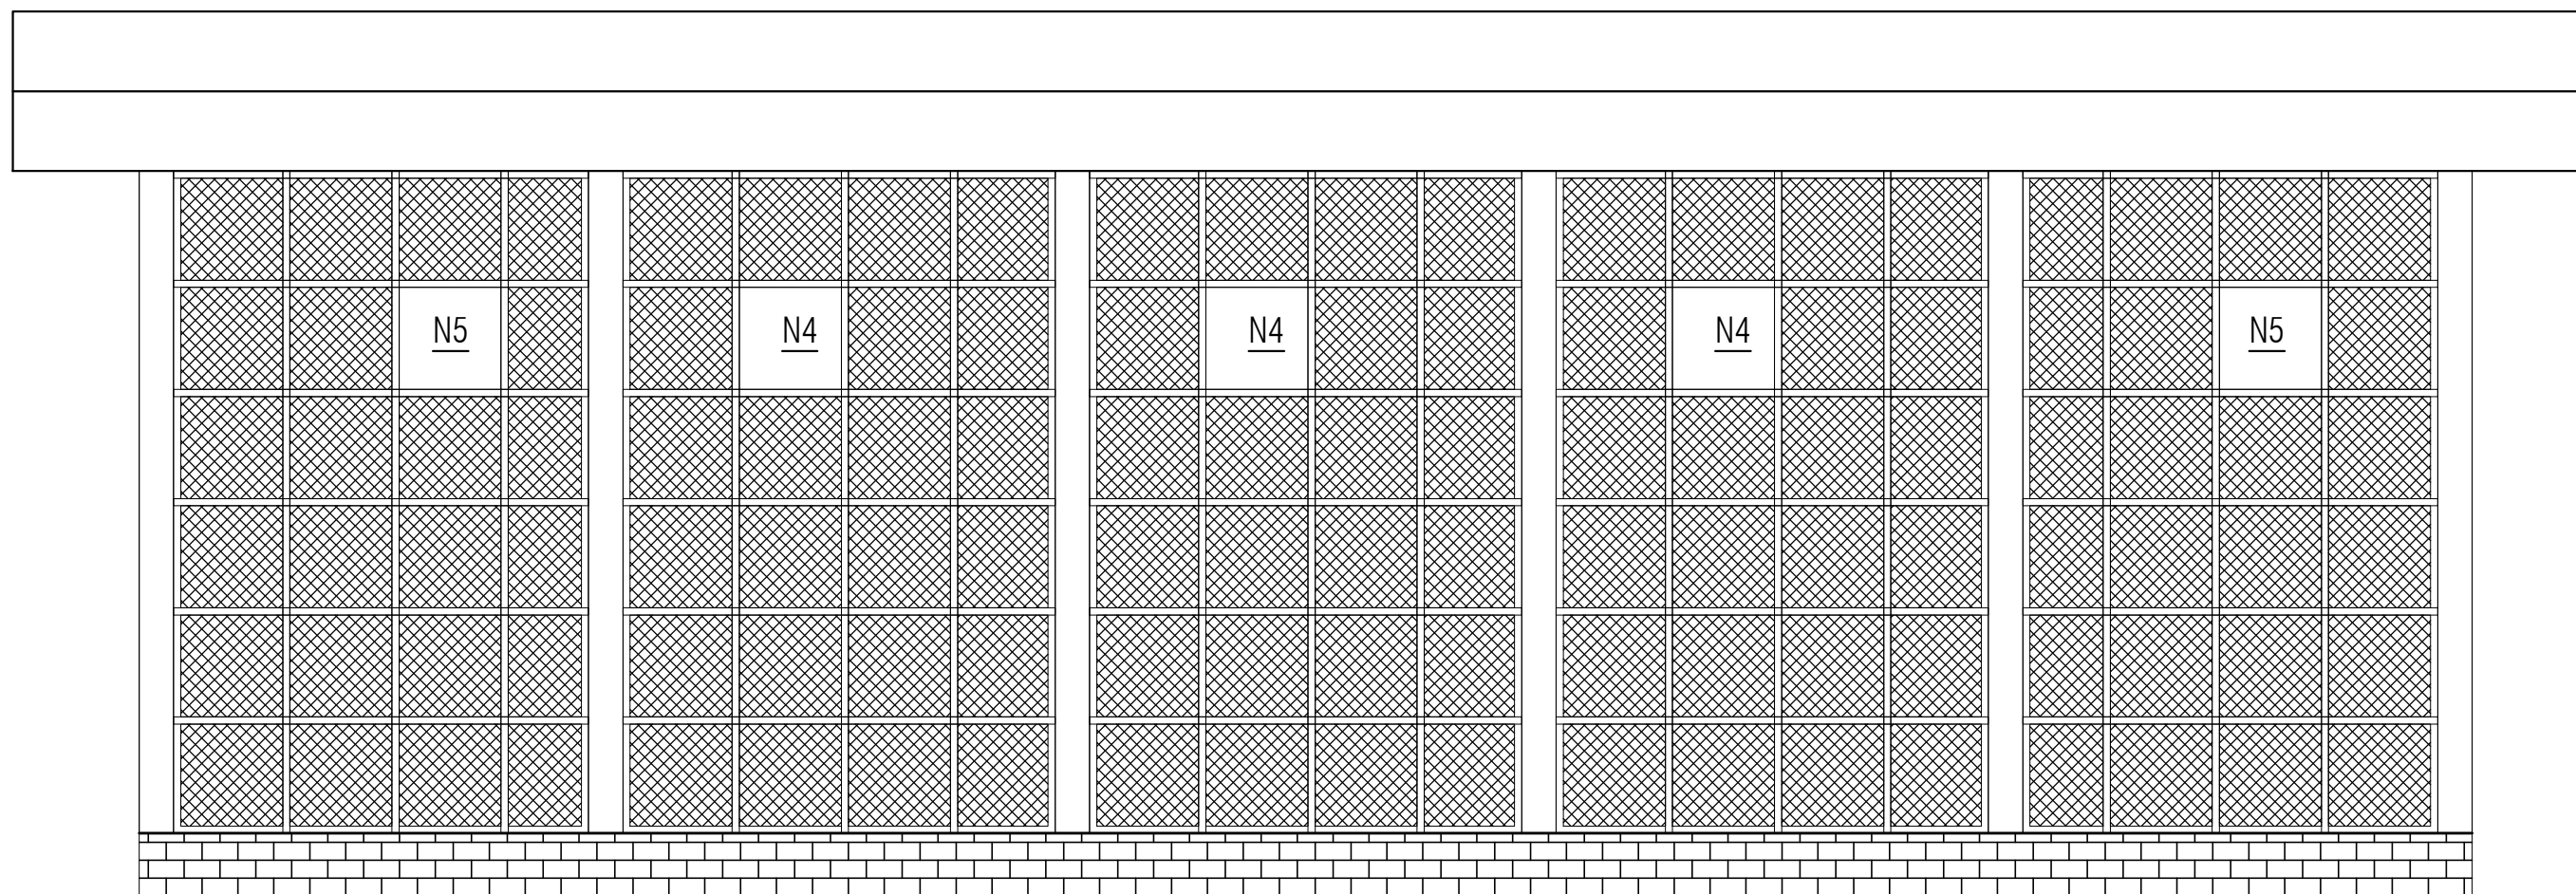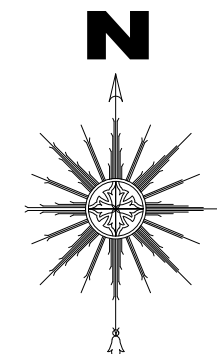

North Elevation



MANDALA ENGINEERING CONSULTANCY PVT. LTD.  
RABIBHAWAN, KATHMANDU  
E-mail: mandalaconsultancy2@gmail.com  
Contact: 9851167255, 9851150977

CLIENT:  
National Centre For Fruit Development

PROJECT:  
POLY HOUSE DESIGN

SITE :

TITLE : PLAN, SECTION, ELEVATION,  
DETAIL DRAWINGS

DESIGNED BY :

DRAWN BY :

CHECKED BY :

APPROVED BY :

SHRADDHA DOTEL

Ashish Barma Kattel

SIGNATURE & DATE :



SCALE : NTS

DATE : 08/09/2020

REV. NO./DATE :

DWG. NO. :

SHEET NO. :

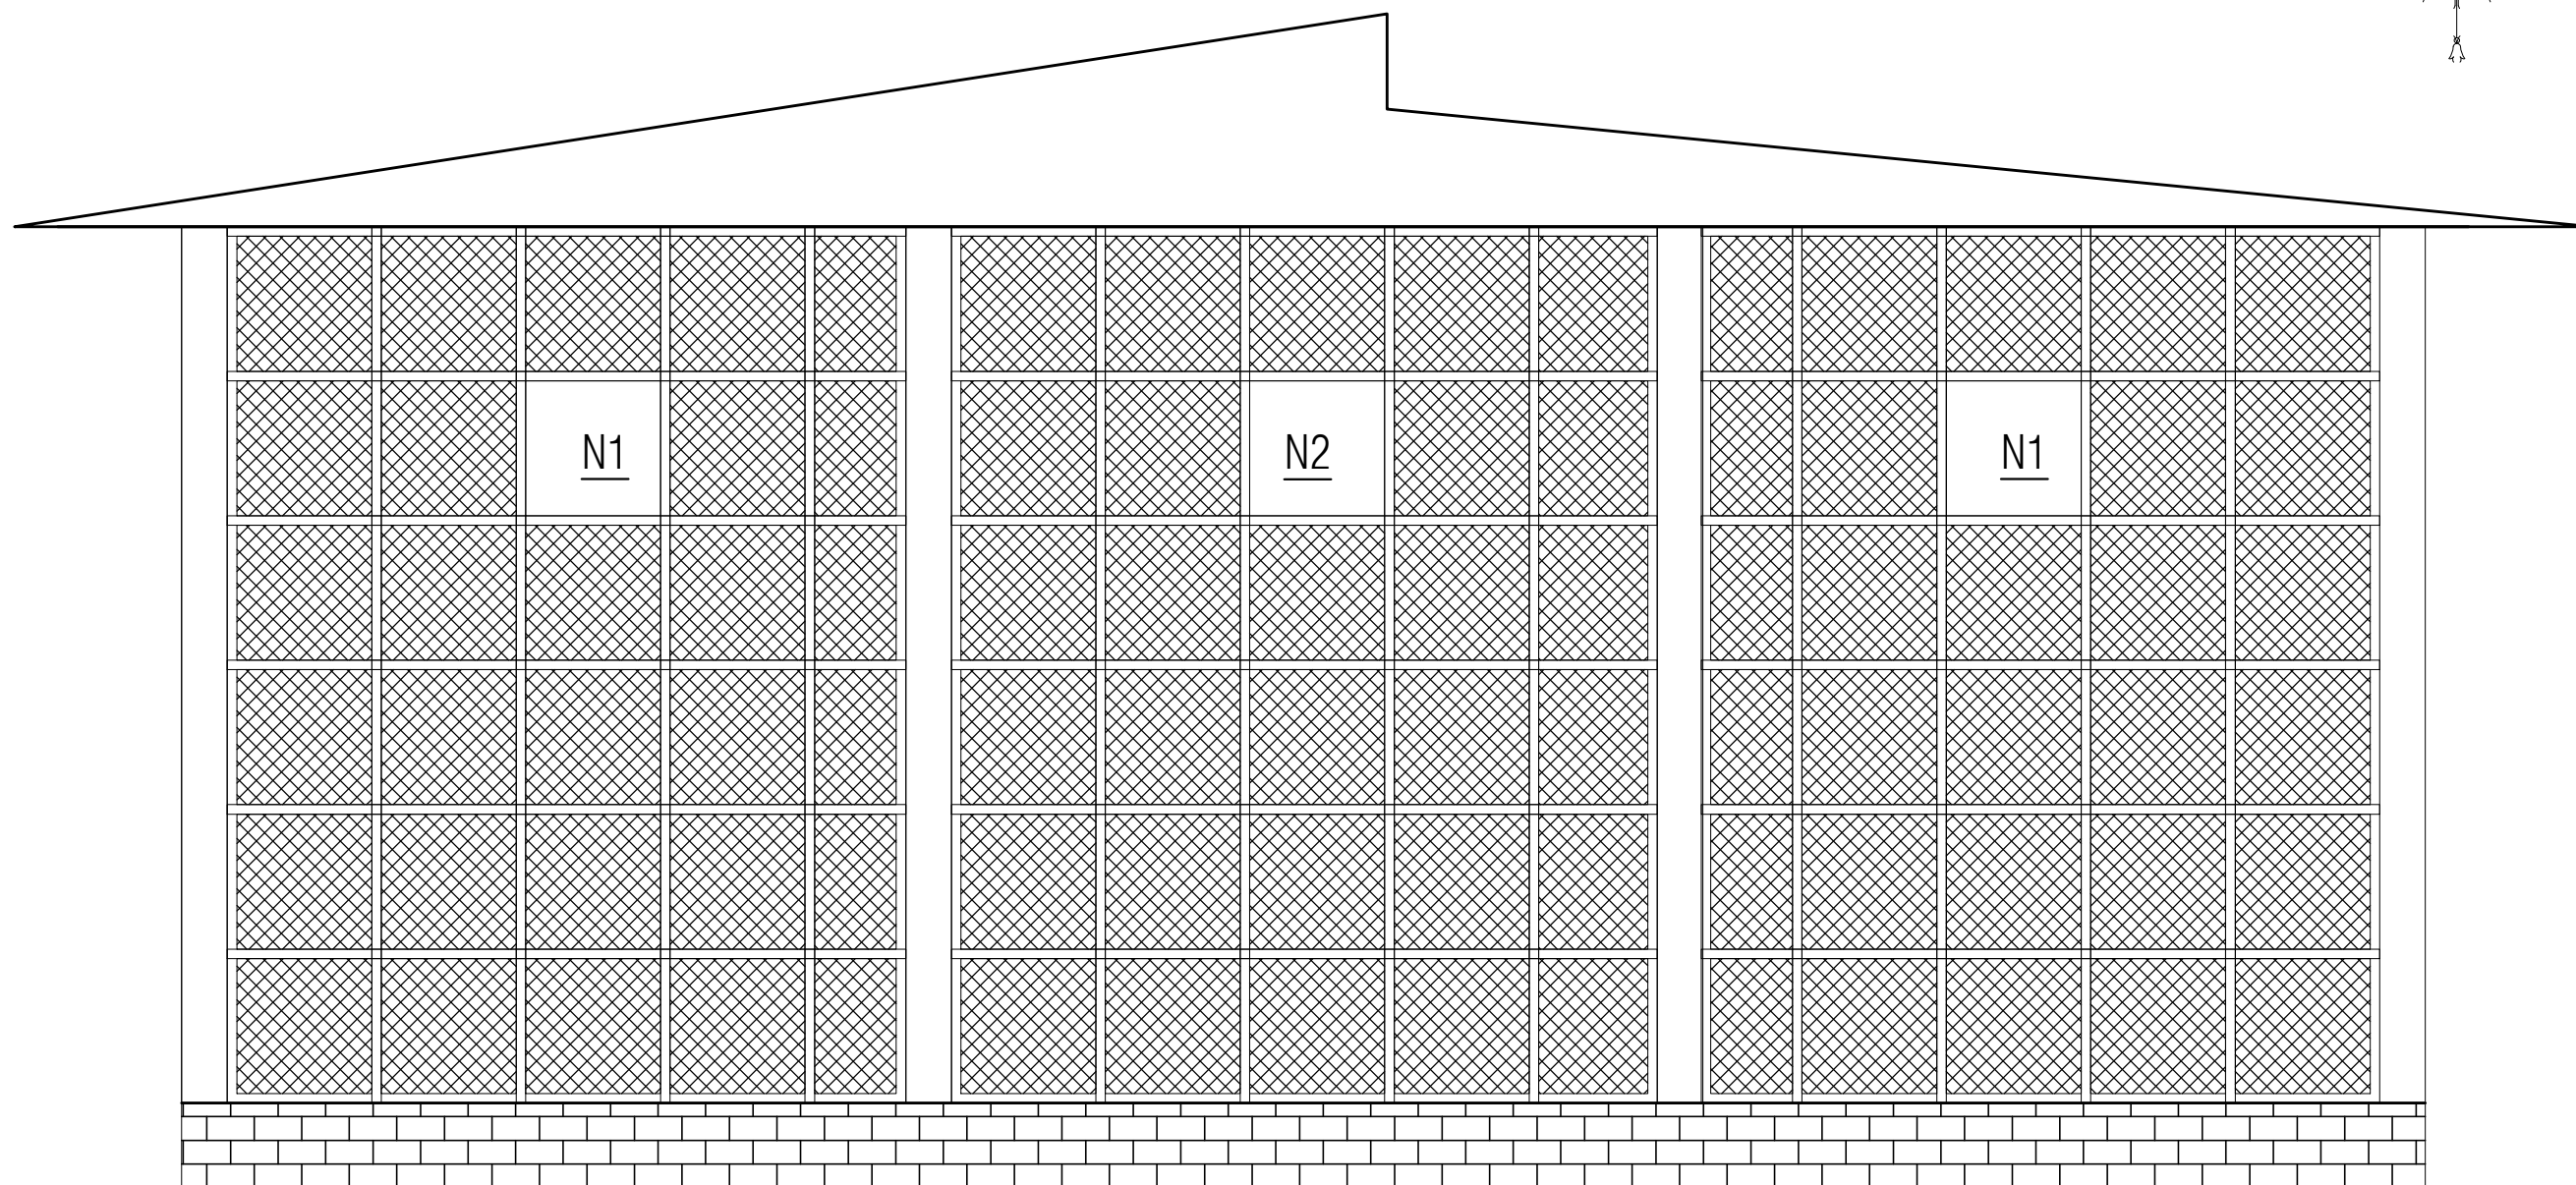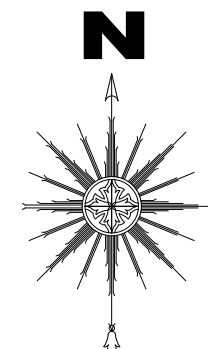

## East Elevation



MANDALA ENGINEERING CONSULTANCY PVT. LTD.  
RABIBHAWAN, KATHMANDU  
E-mail: mandalaconsultancy2@gmail.com  
Contact: 9851167255, 9851150977

CLIENT:  
National Centre For Fruit Development

PROJECT:  
POLY HOUSE DESIGN

SITE :

TITLE : PLAN, SECTION, ELEVATION,  
DETAIL DRAWINGS

DESIGNED BY :

DRAWN BY :

CHECKED BY :

APPROVED BY :

SHRADDHA DOTEL

Ashish Barma Kattel

SIGNATURE & DATE :



SCALE : NTS

DATE : 08/09/2020

REV. NO./DATE :

DWG. NO. :

SHEET NO. :

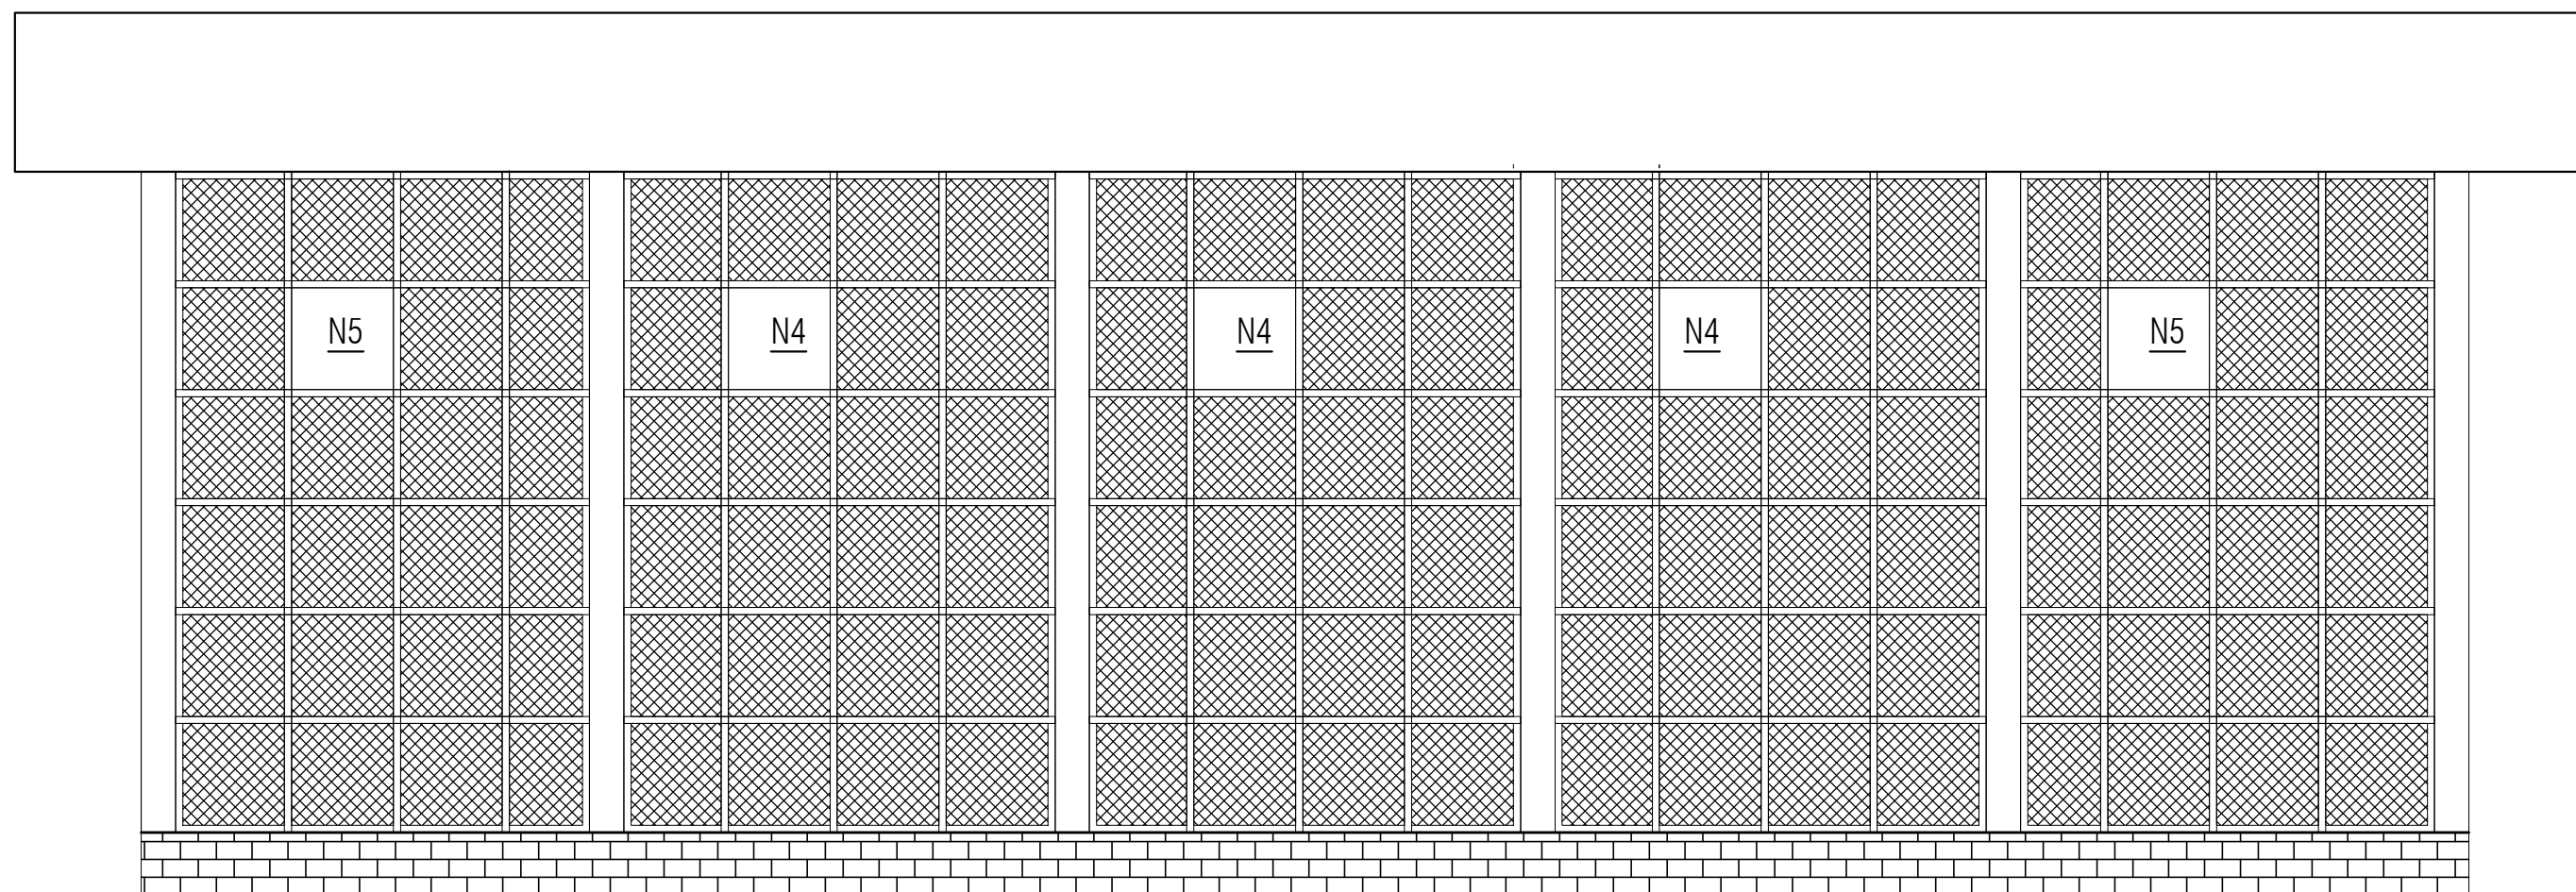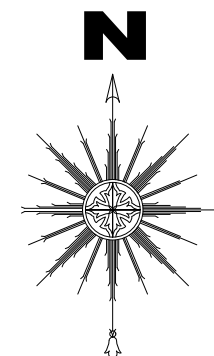

South Elevation



MANDALA ENGINEERING CONSULTANCY PVT. LTD.  
RABIBHAWAN, KATHMANDU  
E-mail: mandalaconsultancy2@gmail.com  
Contact: 9851167255, 9851150977

CLIENT:  
National Centre For Fruit Development

PROJECT:  
POLY HOUSE DESIGN

SITE :

TITLE : PLAN, SECTION, ELEVATION,  
DETAIL DRAWINGS

DESIGNED BY :

DRAWN BY :

CHECKED BY :

APPROVED BY :

SHRADDHA DOTEL

Ashish Barma Kattel

SIGNATURE & DATE :



SCALE : NTS

DATE : 08/09/2020

REV. NO./DATE :

DWG. NO. :

SHEET NO. :

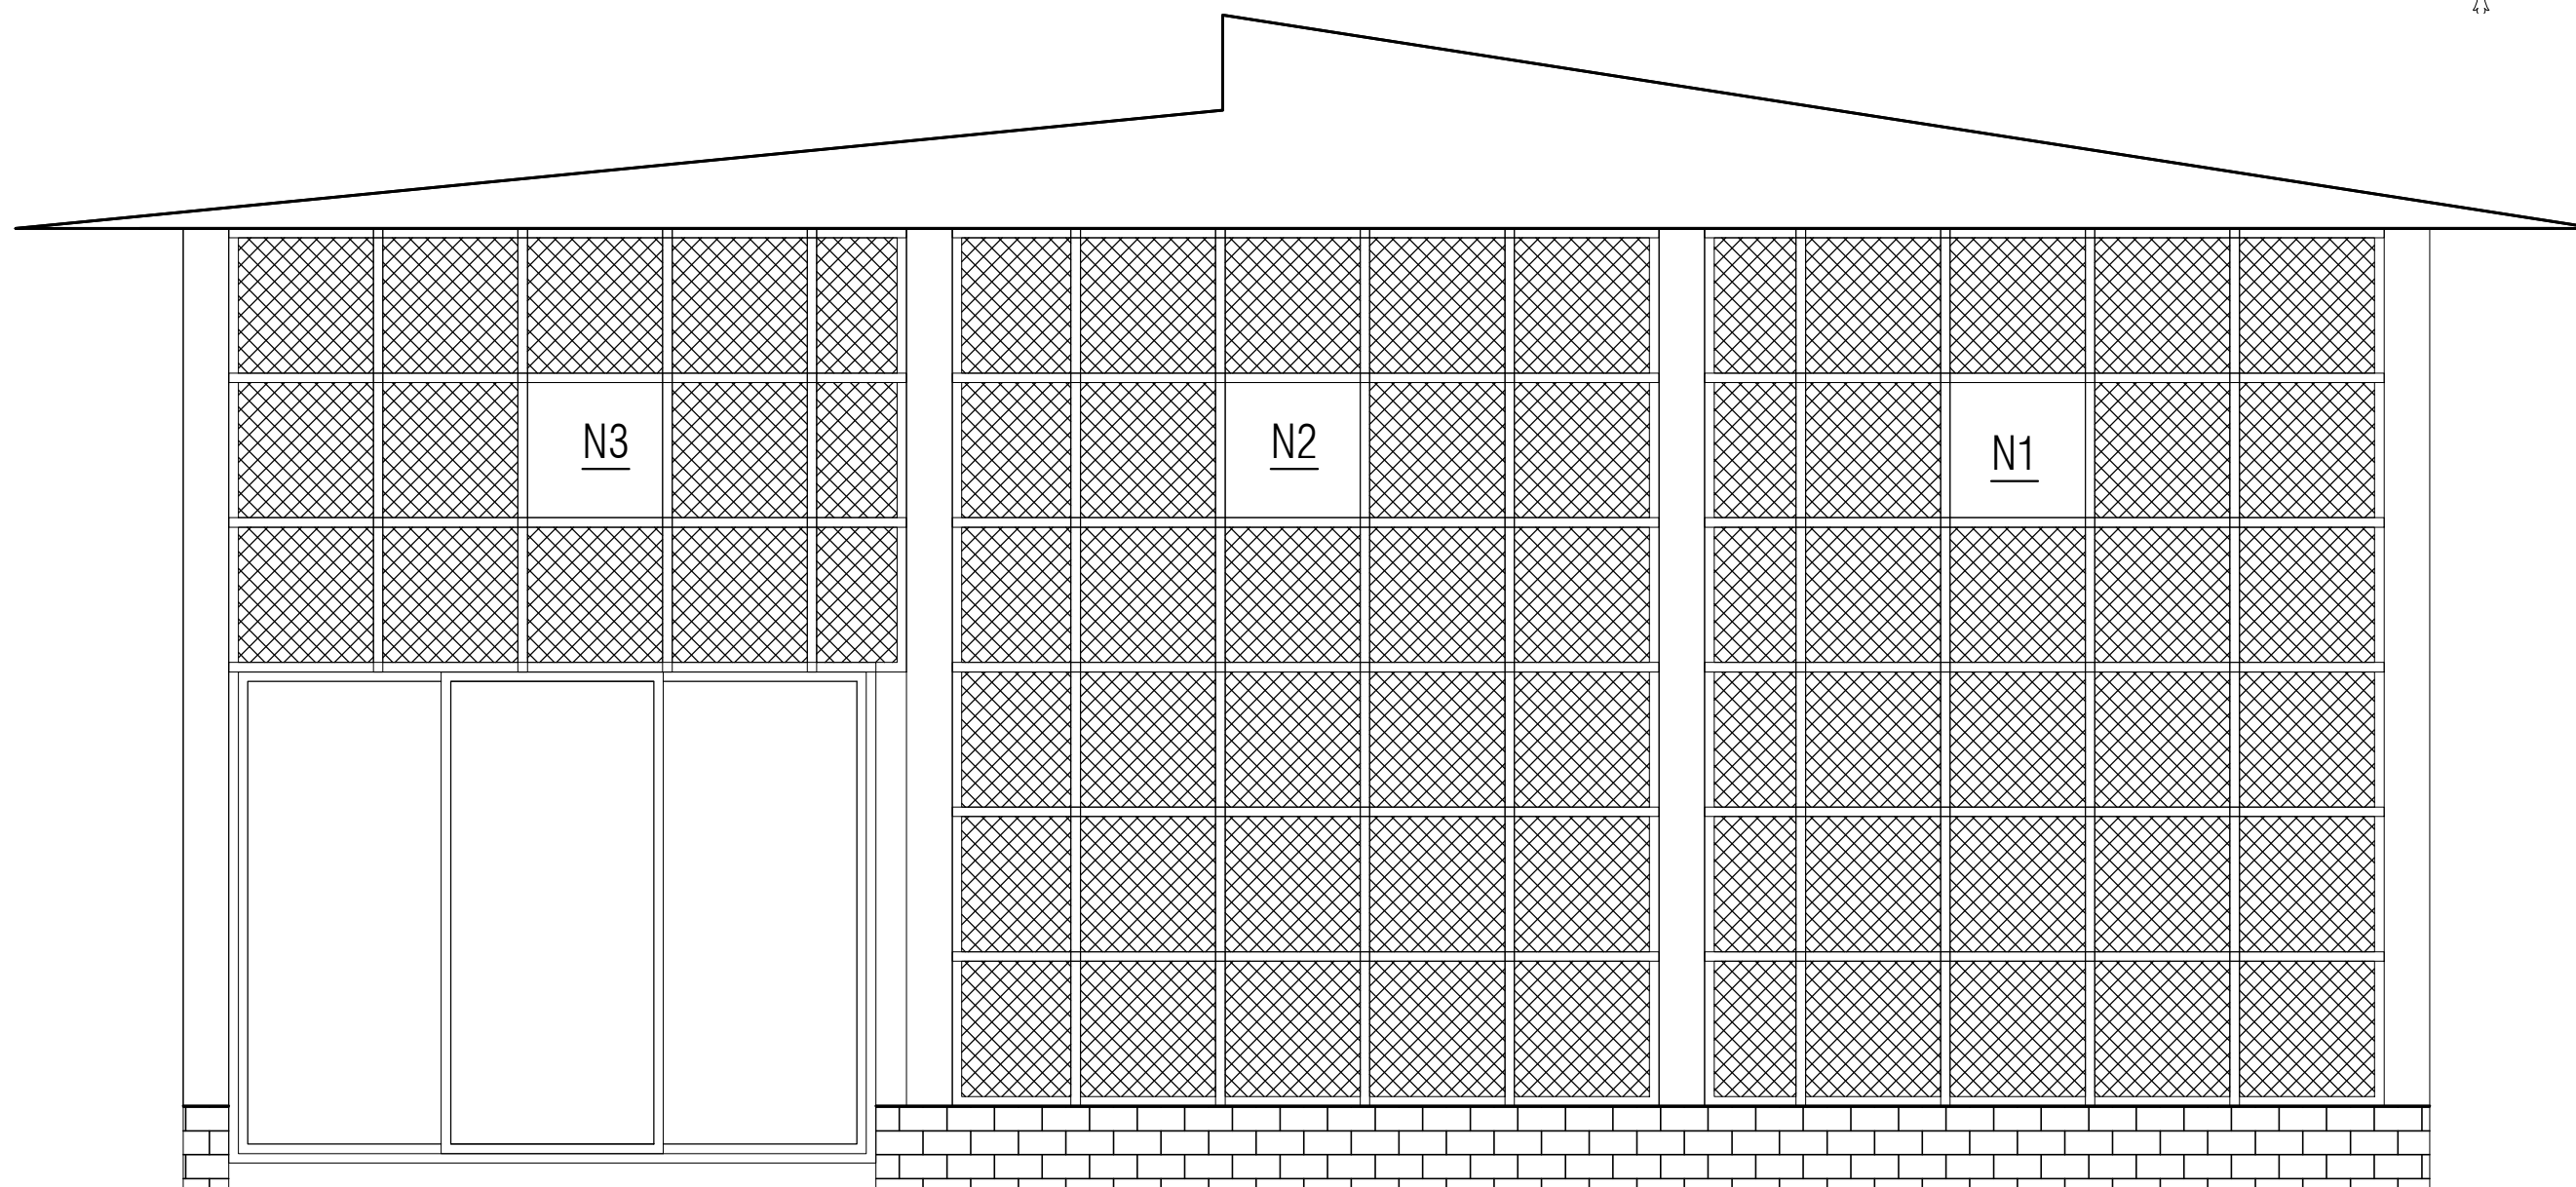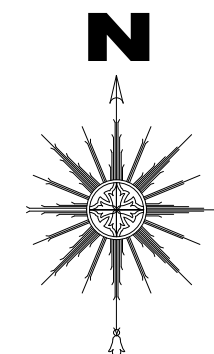

## West Elevation



MANDALA ENGINEERING CONSULTANCY PVT. LTD.  
RABIBHAWAN, KATHMANDU  
E-mail: mandalaconsultancy2@gmail.com  
Contact: 9851167255, 9851150977

CLIENT:  
National Centre For Fruit Development

PROJECT:  
POLY HOUSE DESIGN

SITE :

TITLE : PLAN, SECTION, ELEVATION,  
DETAIL DRAWINGS

DESIGNED BY :

DRAWN BY :

CHECKED BY :

APPROVED BY :

SHRADDHA DOTEI

Ashish Barma Kattel

SIGNATURE & DATE :


SCALE : NTS



DATE : 08/09/2020

REV. NO./DATE :


DWG. NO. :

SHEET NO. :

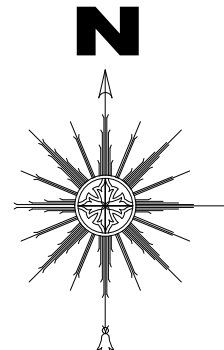

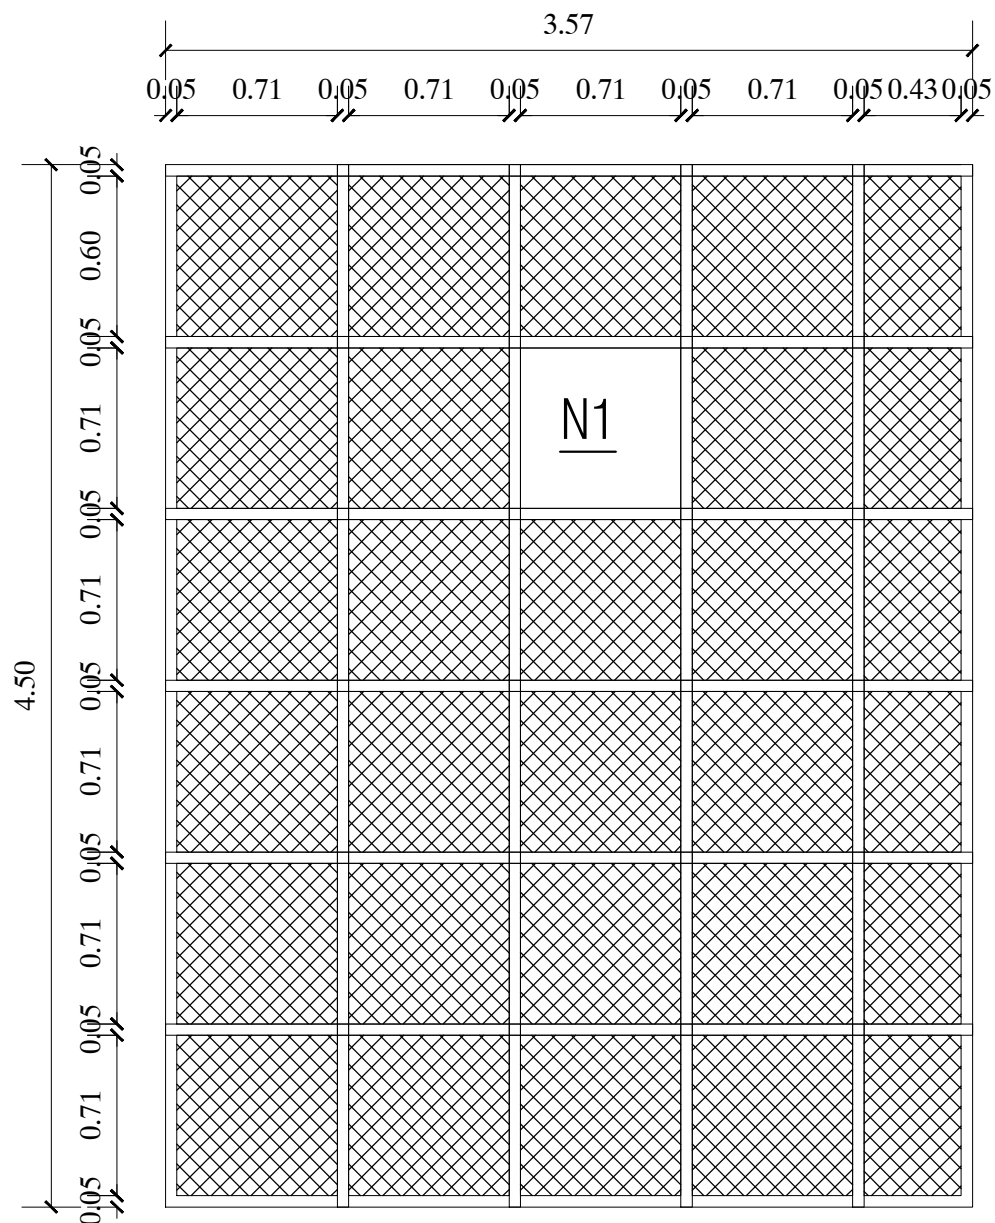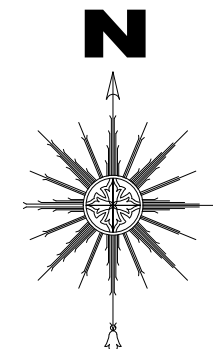

Net (N1)

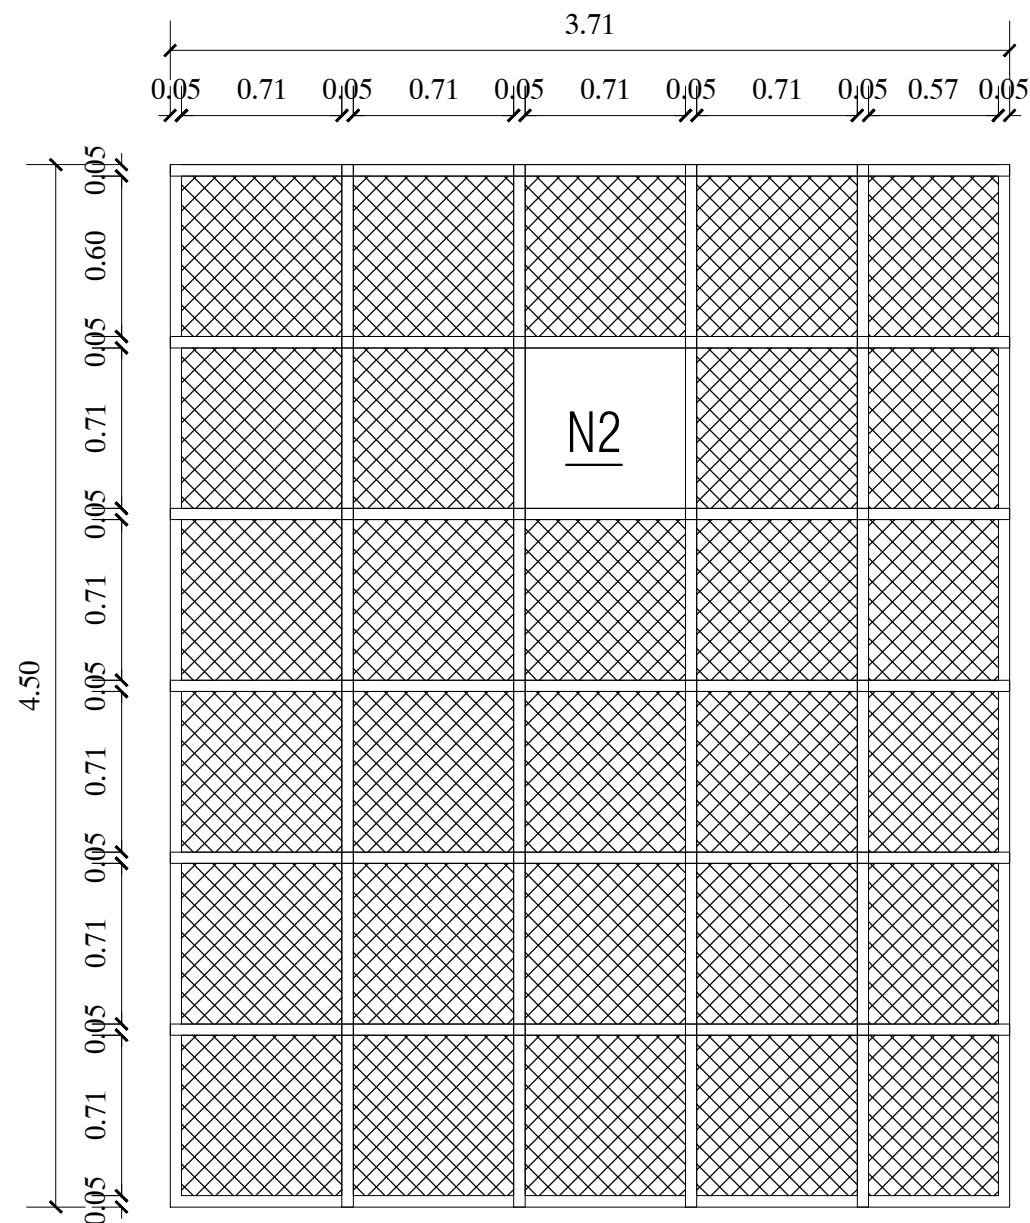

Net (N2)



MANDALA ENGINEERING CONSULTANCY PVT. LTD.  
RABIBHAWAN, KATHMANDU  
E-mail: mandalaconsultancy2@gmail.com  
Contact: 9851167255, 9851150977

CLIENT:  
National Centre For Fruit Development

PROJECT:  
POLY HOUSE DESIGN

SITE :

TITLE : PLAN, SECTION, ELEVATION,  
DETAIL DRAWINGS

DESIGNED BY :

DRAWN BY :

CHECKED BY :

APPROVED BY :

SHRADDHA DOTEI

Ashish Barma Kattel

SIGNATURE & DATE :

SCALE : NTS




DATE : 08/09/2020

REV. NO./DATE :

DWG. NO. :

SHEET NO. :



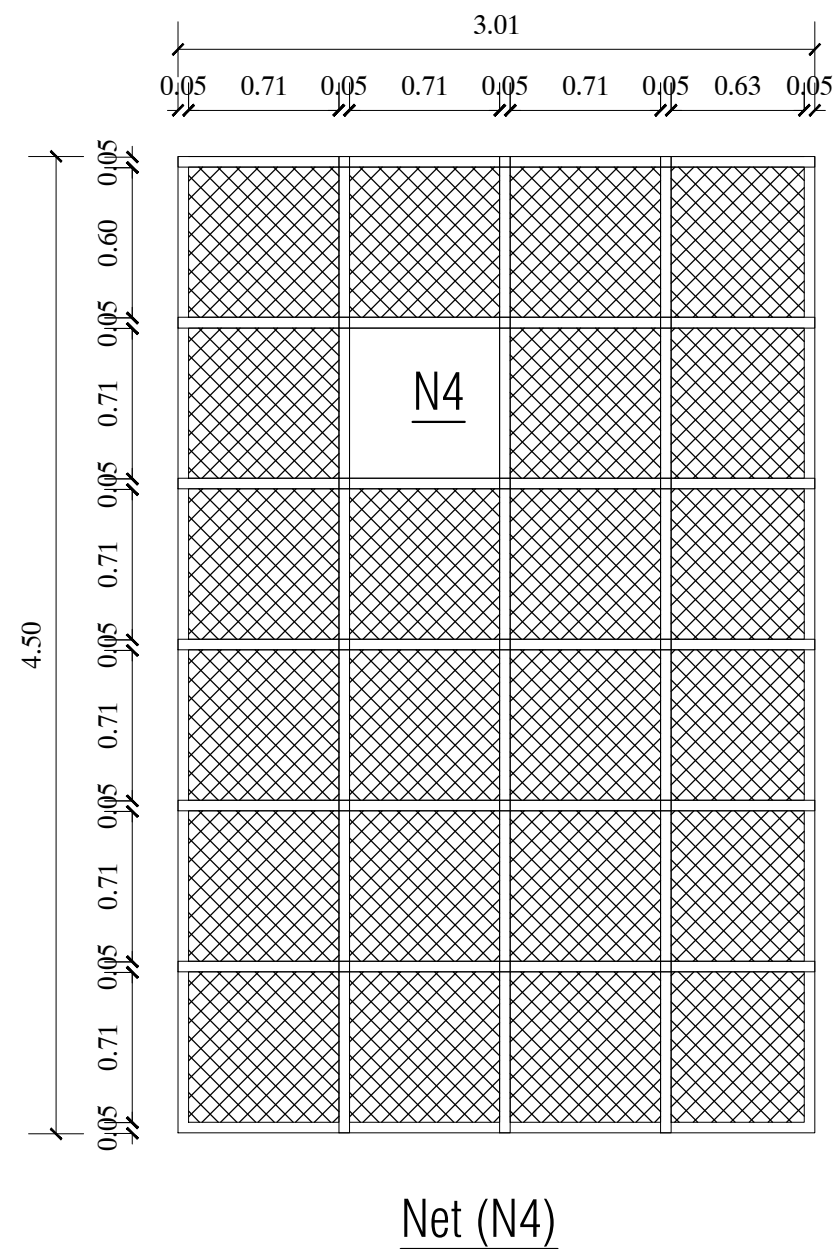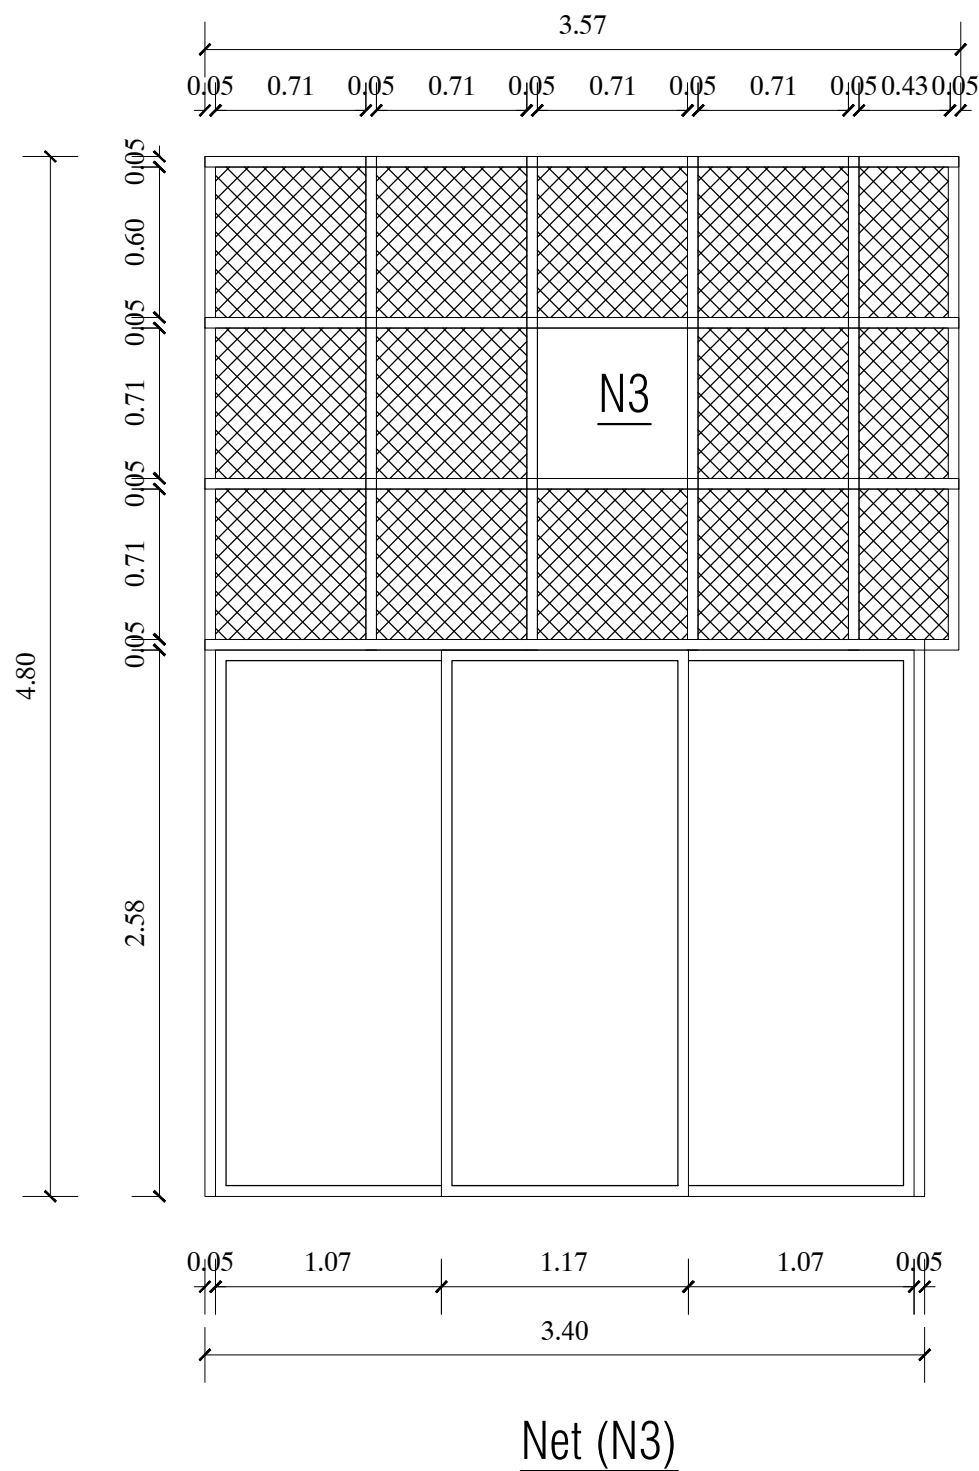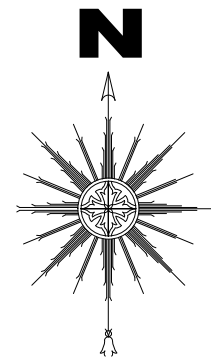

MANDALA ENGINEERING CONSULTANCY PVT. LTD.  
RABIBHAWAN, KATHMANDU  
E-mail: mandalaconsultancy2@gmail.com  
Contact: 9851167255, 9851150977

CLIENT:  
National Centre For Fruit Development

PROJECT:  
POLY HOUSE DESIGN

SITE :

TITLE : PLAN, SECTION, ELEVATION,  
DETAIL DRAWINGS

DESIGNED BY :

DRAWN BY :

CHECKED BY :

APPROVED BY :

SHRADDHA DOTEI

Ashish Barma Kattel

SIGNATURE & DATE :

SCALE : NTS



DATE : 08/09/2020

REV. NO./DATE :


DWG. NO. :

SHEET NO. :



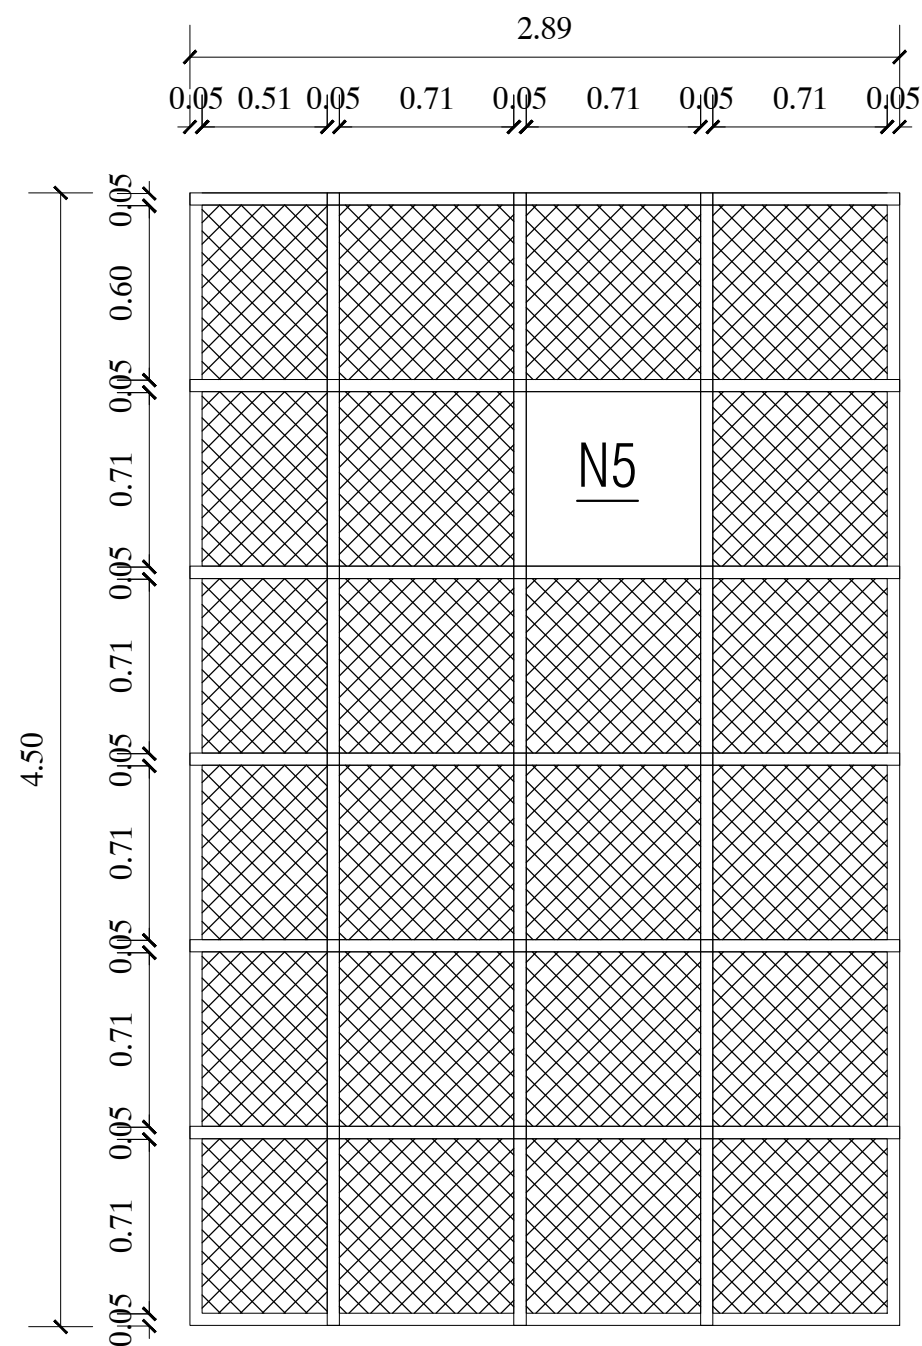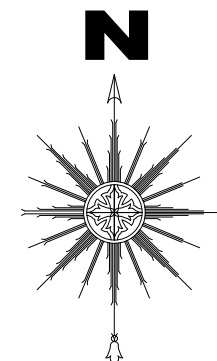


Net (N5)

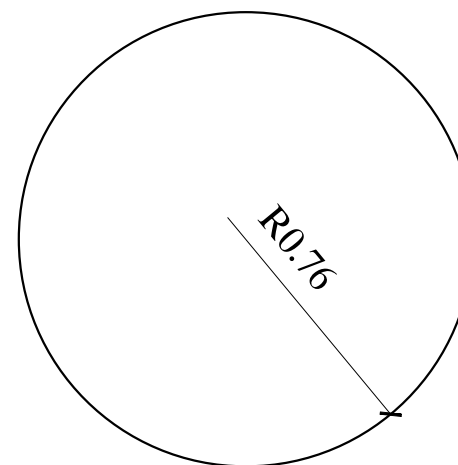

Area required for a single plant

Area: 1.81 sq.m

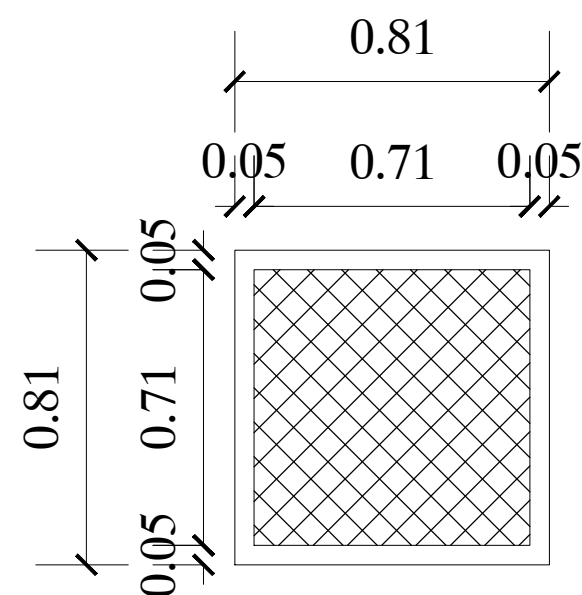

Size of a single net



MANDALA ENGINEERING CONSULTANCY PVT. LTD.  
RABIBHAWAN, KATHMANDU  
E-mail: mandalaconsultancy2@gmail.com  
Contact: 9851167255, 9851150977

CLIENT:  
National Centre For Fruit Development

PROJECT:  
POLY HOUSE DESIGN

SITE :

TITLE : PLAN, SECTION, ELEVATION,  
DETAIL DRAWINGS

DESIGNED BY :

DRAWN BY :

CHECKED BY :

APPROVED BY :

SHRADDHA DOTEI

Ashish Barma Kattel

SIGNATURE & DATE :

SCALE : NTS

DATE : 08/09/2020

REV. NO./DATE :

DWG. NO. :

SHEET NO. :